



WATERLOO



WATERLOO

New York
is Alive
& well



Waterloo was first opened in 1952. During the Chris Blackwell years, artists such as the Beatles, David Bowie, the Rolling Stones and various reggae legends enjoyed an intimate and energetic environment to play shows to Bahamians at the venue.

70 years later, Club Waterloo is back! A full modernisation of stage, sound, food and beverage, design and lighting has been completed with meticulous precision. Our vision is to provide an experience beyond the music, and be the premiere local and tourist venue for great music and a great party in The Bahamas.



About Us

Newly renovated in 2019, Club Waterloo is a premier entertainment destination located in Eastern New Providence. This expansive property boasts a pool, panoramic lake views, multiple bars and seating levels, large-scale indoor dance floor, and daytime and nighttime entertainment featuring in-residence DJs, special guest entertainment and artists.

Property Features Include:


4 Distinct Areas

1. 'Shooters' Bar & Lounge (interior)
2. Tiki Bar, Pool Deck & Daiquiri Bar (exterior)
3. Lakeside Terrace (exterior)
4. Dance Floor, Bar & Lounge (interior)

Capacity: 3,000

Details: State-of-the-art sound system; full-service kitchen; table side and bottle service.



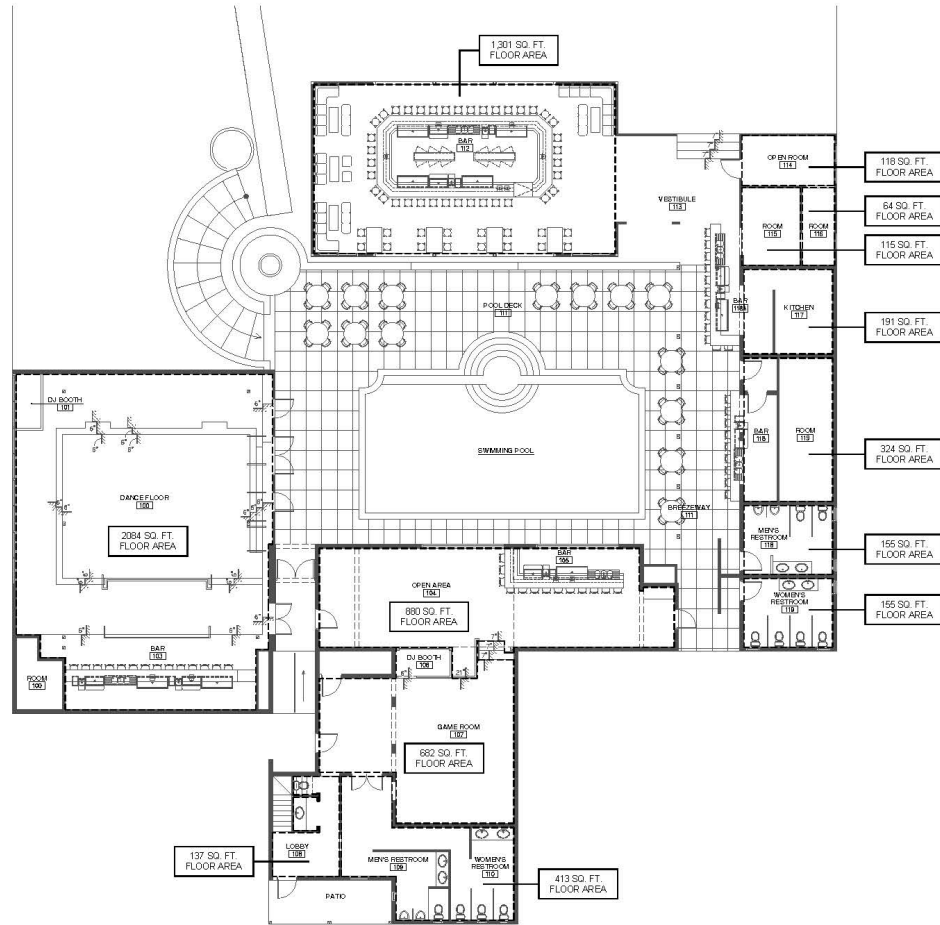

FLOOR AREA PLAN
 SCALE: 1/8" = 1'-0"


| REVISIONS | | |
|-----------|------|----|
| REF. | DATE | BY |
| | | |
| | | |
| | | |
| | | |

| |
|--|
| |
| |

CLUB WATERLOO
BUILDING RENOVATION & IMPROVEMENTS
 EAST BAY STREET NASSAU, BAHAMAS

| |
|----------------|
| DRAWN |
| CHECKED |
| DATE 4-16-18 |
| SCALE AS NOTED |
| JOB NO. |

SHEET
A2.0



Shooters 'The Library' Lounge



Shooters 'The Library' Bar




Daiquiri Bar



Pool Deck



Tiki Bar

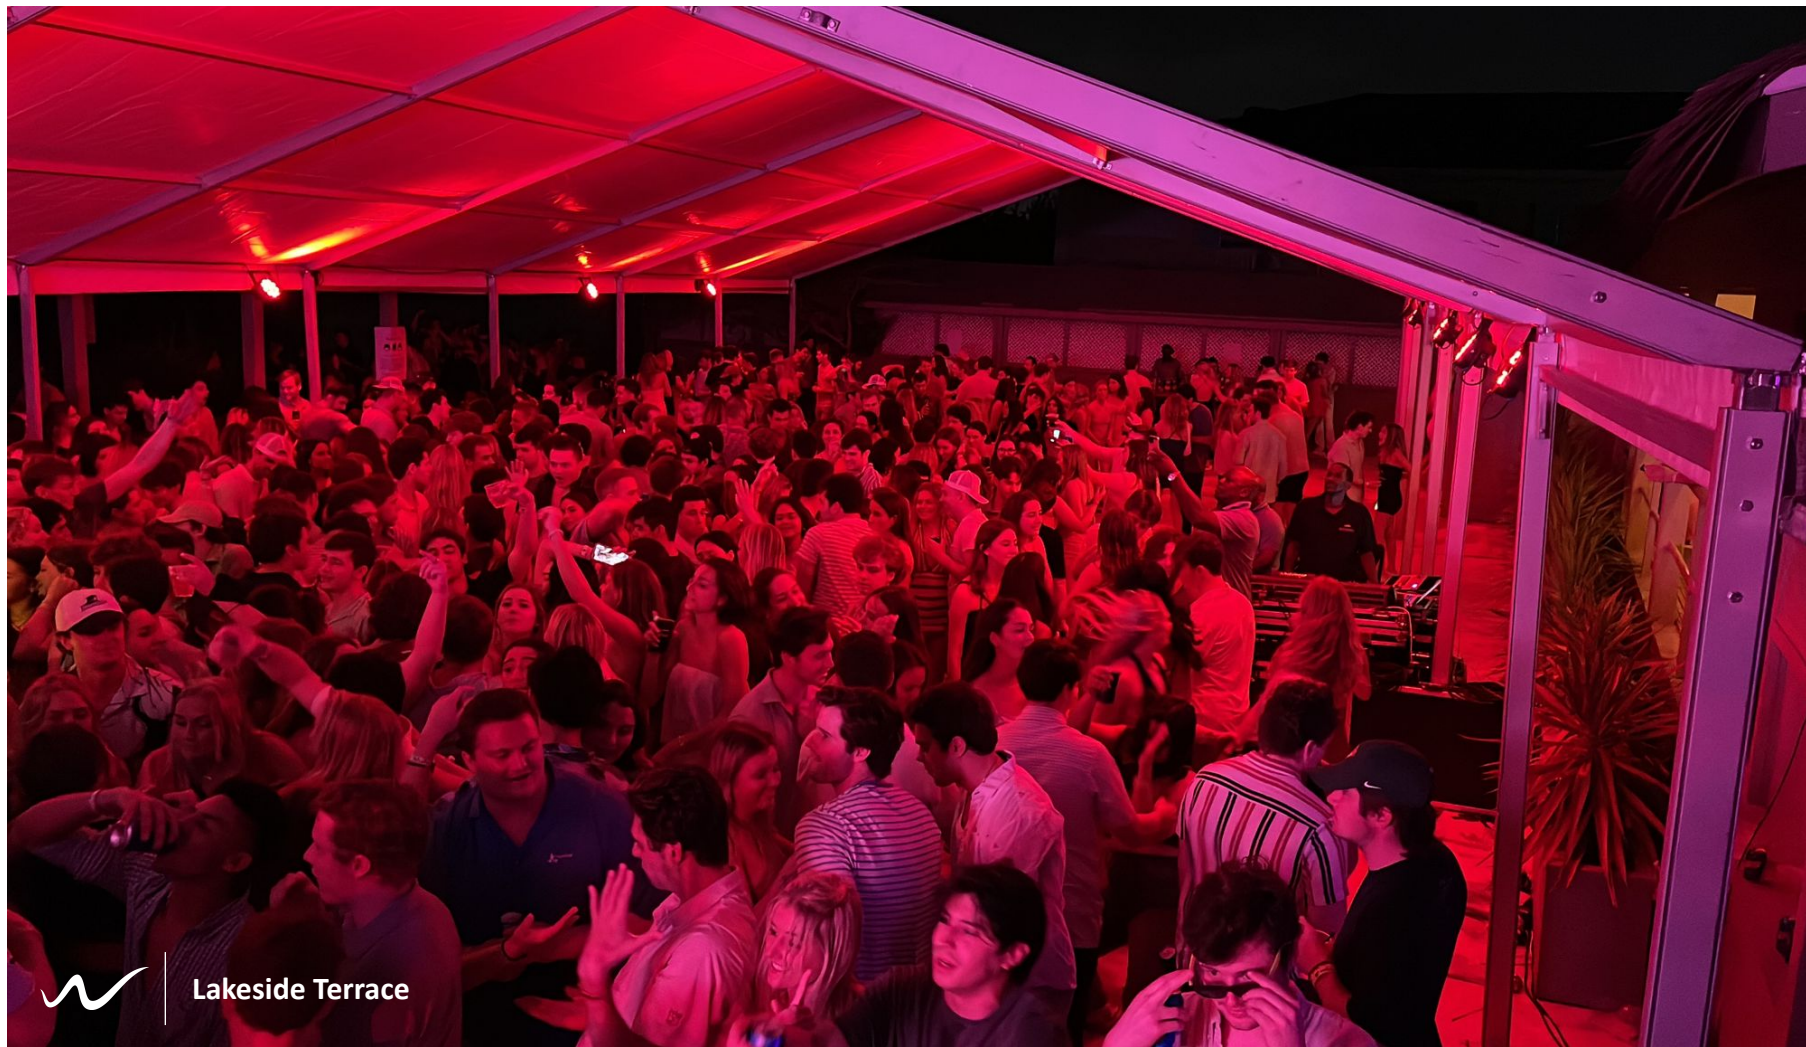

Lakeside Terrace



Dance Floor, Bar & Lounge



WATERLOO

Thank you.